

- (7'-0"x7'-0"x1'-6") Concrete Footing Reinf. W/ 7#6 Bars EW, Bottom 31.0 EA
- (8'-0"x8'-0"x1'-10") Concrete Footing Reinf. W/ 9#6 Bars EW, Bottom 72.0 EA
- (5'-0"x5'-0"x1'-2") Concrete Footing Reinf. W/ 5#6 Bars EW, Bottom 4.0 EA
- (5'-0"x1'-6") Concrete Wall Footing Reinf. W/ #6 @ 12" O.C. T & B 1445.2 FT
- (1'-0"x4'-2") Grade Beam Reinf. W/ 2#5 T & B, 2#4 Skin Bar & #3 Ties @ 24" O.C. ... 267.4 FT
- (3'-0"x1'-0") Concrete Wall Footing Reinf. W/ #5 @ 12" O.C. Bottom 246.5 FT
- 12" Concrete Wall Reinf. W/ #6 @ 12" Vert. EF & #4 @ 16" Horiz. EF (12'-0" High) 1662.5 FT
- 12" Concrete Retaining Wall Reinf. W/ #5 @ 12" Vert. EF & #4 @ 16" Horiz. EF (13'-... 90.0 FT
- RW1 (13) 124.5 FT
- (1'-6"x2'-6"x14'-0") Concrete Column Reinf. W/ 10#7 & #3 Ties @ 12" O.C. 82.0 EA
- C1 16.25 2.0 EA
- (1'-6"x1'-6"x21'-0") Concrete Column Reinf. W/ 8#6 & #3 Ties @ 12" O.C. 2.0 EA
- C2 19 6.0 EA
- C1 21 14.0 EA
- C1 25 2.0 EA
- C1 19 4.0 EA
- 8" Concrete Shearwall Reinf. W/ #4 @ 18" Vert. EF & #3 @ 10" Horiz. EF (14'-0" HI... 161.6 FT
- SW3 14' 11.3 FT
- SW1 18 64.6 FT
- SW1 18 11.2 FT
- SW2 14' 11.4 FT
- 5" Slab on Grade Reinforced W/ 6x6-W2.9xW2.9 WWF 81937.9 SQ FT
- SW1 17 64.0 FT
- SW2 17 59.9 FT
- SW2 14 11.2 FT
- SW2 18 28.5 FT
- Concrete @ Slab Edges (0.75 SF) 66.8 FT
- 6" Concrete Wall Reinf. W/ #5 @ 10" Vert. & 4#4 Horiz. (3.5' = 8" Concrete Wall Rel... 66.8 FT
- 36" Mat Slab Reinforced W/ #8 @ 8" O.C. EW T & B 1463.0 SQ FT
- Concrete @ Slab Edges (0.3 SF) 154.7 FT
- Concrete @ Slab Edges (0.62 SF) 1280.5 FT
- 8" Concrete Wall Reinf. W/ #5 @ 16" Vert. EF & #4 @ 16" Horiz. EF (18'-0" High) 292.0 FT
- SW1 21 21.5 FT
- SW2 21 17.1 FT
- Concrete @ Slab Edges (0.2 SF) 166.0 FT
- 30" Mat Slab Reinforced W/ #8 @ 12" O.C. EW T & B 1479.9 SQ FT
- 30" Mat Slab Reinforced W/ #6 @ 8" O.C. EW T & B 437.6 SQ FT
- (4'-3" Wide) Stairs: 1.0 EA
- (4'-3" Wide) Stairs: 1.0 EA
- Stair 5 10.0 FT
- (5'-0" Wide) Stairs: 1.0 EA
- (4'-3" Wide) Stairs: 2.0 EA
- Building 1 & 2 82288.9 SQ FT

FOUNDATION PLAN - BLDG 1-2

CONCRETE COLUMN SCHEDULE

NO.	TYPE	SECTION	QTY
1	10'x10'	10'x10'	1
2	10'x10'	10'x10'	1

SHEARWALL REINFORCEMENT SCHEDULE

NO.	SECTION	QTY
1	10'x10'	1
2	10'x10'	1

RETAINING WALL SCHEDULE

NO.	SECTION	QTY
1	10'x10'	1
2	10'x10'	1

FOUNDATION WALL SCHEDULE

NO.	SECTION	QTY
1	10'x10'	1
2	10'x10'	1

GRADE BEAM SCHEDULE

NO.	SECTION	QTY
1	10'x10'	1
2	10'x10'	1

WALL FOOTING SCHEDULE

NO.	SECTION	QTY
1	10'x10'	1
2	10'x10'	1

SPREAD FOOTING SCHEDULE

NO.	SECTION	QTY
1	10'x10'	1
2	10'x10'	1

PLAN LEGEND



SPREAD FOOTING LEGEND



FOUNDATION PLAN NOTES

1. ALL FOUNDATION ELEMENTS SHALL BE CONSTRUCTED IN ACCORDANCE WITH THE LATEST EDITIONS OF THE INTERNATIONAL BUILDING CODE (IBC) AND THE ACI 318 CODE OF PRACTICE FOR CONCRETE.
EDI
INTERNATIONAL

1000 Long Ridge Road
Stamford, CT 06902
Phone: (203) 358-1100
Fax: (203) 358-1101
www.edi-intl.com


BLT
Building and Land Technology

800 LONG RIDGE ROAD
800 LONG RIDGE ROAD
STAMFORD, CT 06902

NOT FOR CONSTRUCTION

FOUNDATION PLAN BLDG. 1-2

\$100

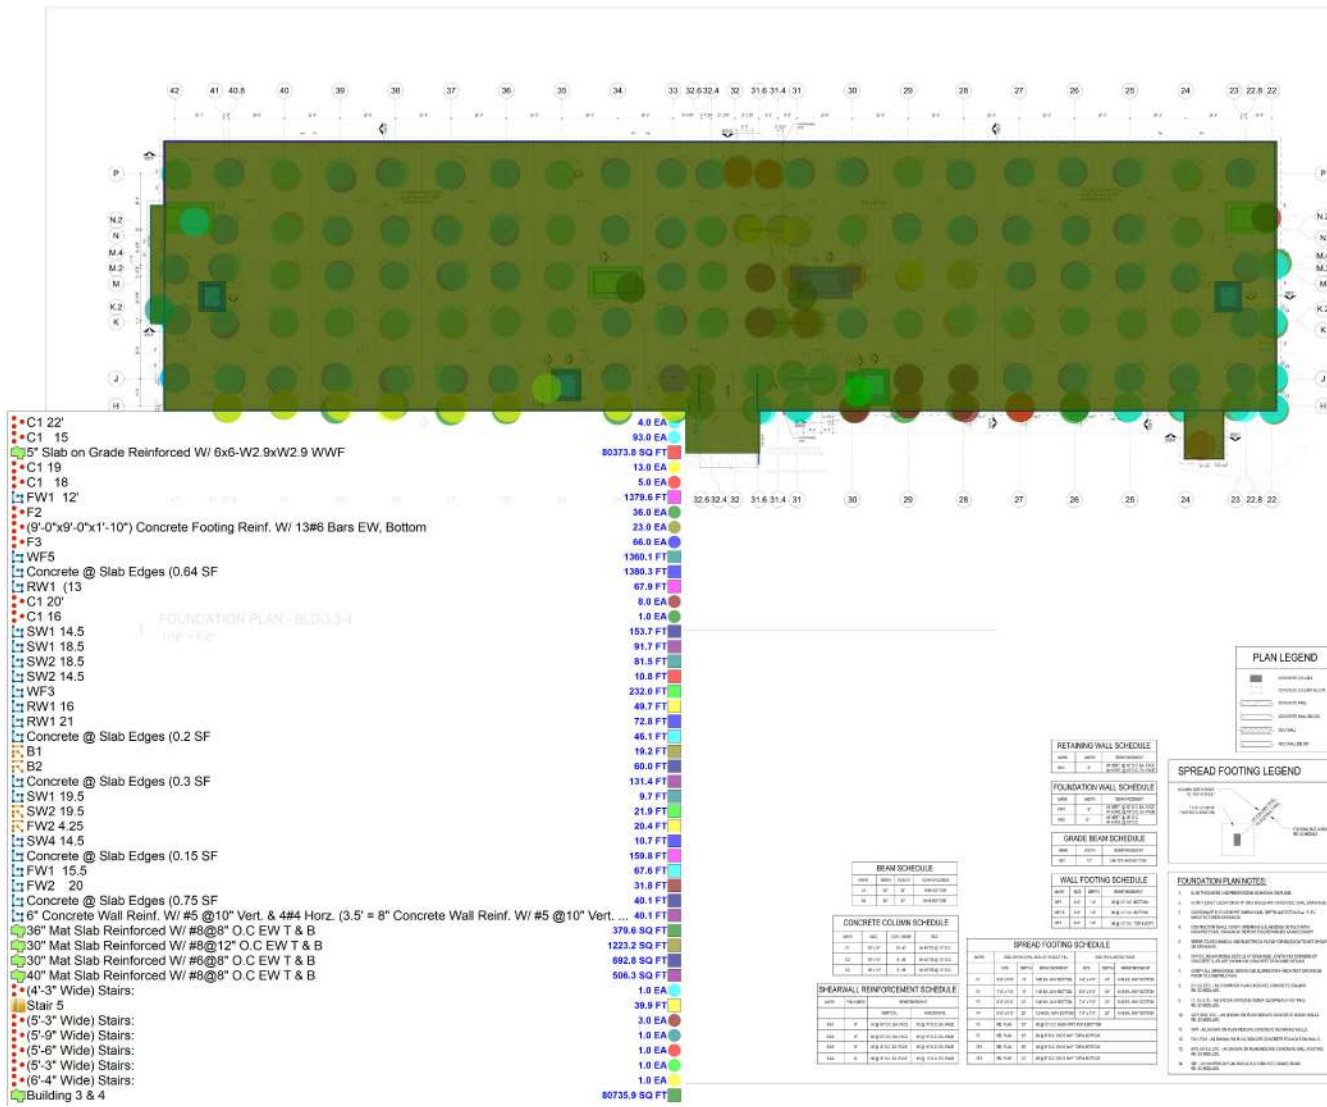

EDI
INTERNATIONAL
100 TOWN STREET
STAMFORD, CT 06902
TEL: 203.359.1000
FAX: 203.359.1001
WWW.EDI-INTL.COM


BLT
BUILDING AND LAND TECHNOLOGY
100 TOWN STREET
STAMFORD, CT 06902
TEL: 203.359.1000
FAX: 203.359.1001
WWW.BLT-INTL.COM

800 LONG RIDGE ROAD
800 LONG RIDGE ROAD
STAMFORD, CT 06902

NOT FOR CONSTRUCTION

FOUNDATION PLAN BLDG. 3-4

S110

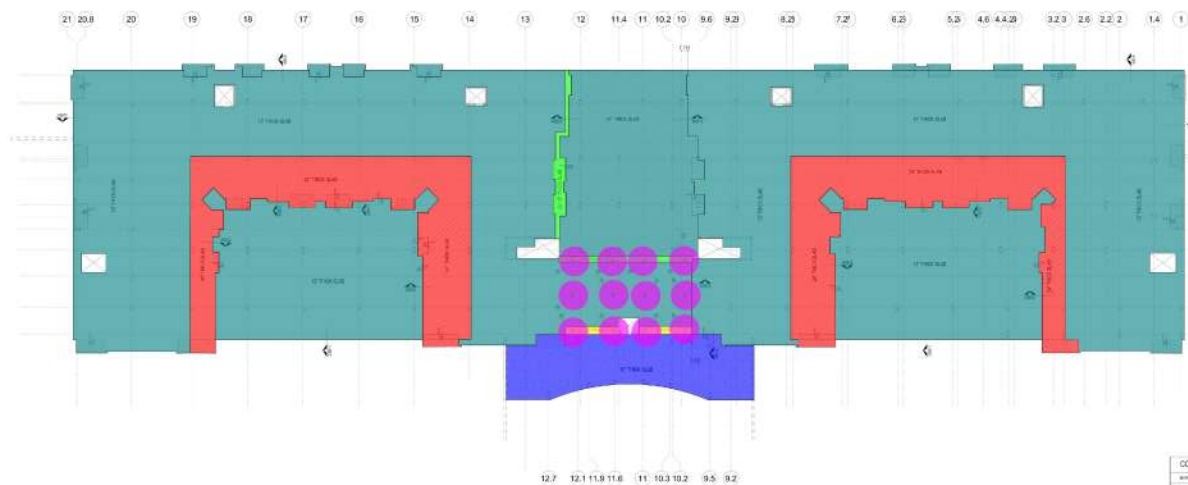

1 PODIUM PLAN BLDG 1-2
1/16" = 1'-0"

CONCRETE COLUMN SCHEDULE			
NO.	SIZE	CON. AREA	NO.
1	12" DIA.	113.1	12
2	18" DIA.	254.5	13
3	24" DIA.	452.2	14
4	30" DIA.	706.9	15

- 12" Concrete Podium W/ #4 @ 18" O.C EA Bot... 66183.2 SQ FT
- 24" Concrete Podium W/ #4 @ 18" O.C EA Bot... 12322.4 SQ FT
- 28 1/2" Concrete Slab W/ #4 @ 36" O.C EA Bott... 528.7 SQ FT
- 22" Concrete Slab W/ #4 @ 36" O.C EA Bottom 223.1 SQ FT
- 10" Concrete Slab W/ #4 @ 36" O.C EA Bottom 3645.1 SQ FT
- C3 10.75 12.0 EA

NOT FOR CONSTRUCTION

EDI
INTERNATIONAL

1000 Long Ridge Road
Standford, CT 06830
Tel: 860.336.1234
Fax: 860.336.1235
www.edi-intl.com

BLM
Building and Land Technology

800 LONG RIDGE ROAD
800 LONG RIDGE ROAD
STANDFORD, CT 06830

SEAL OF THE STATE OF CONNECTICUT
REGISTERED PROFESSIONAL ENGINEER
JAMES M. BLOOM
No. 10000
Exp. 12/31/2025

PROJECT: 800 LONG RIDGE ROAD
SHEET: S200

REVISIONS

NO.	DESCRIPTION	DATE
1	ISSUED FOR PERMIT	10/1/2024
2	ISSUED FOR CONSTRUCTION	10/1/2024
3	ISSUED FOR CONSTRUCTION	10/1/2024
4	ISSUED FOR CONSTRUCTION	10/1/2024
5	ISSUED FOR CONSTRUCTION	10/1/2024

PROJECT: 800 LONG RIDGE ROAD
SHEET: S200


Additional Bars

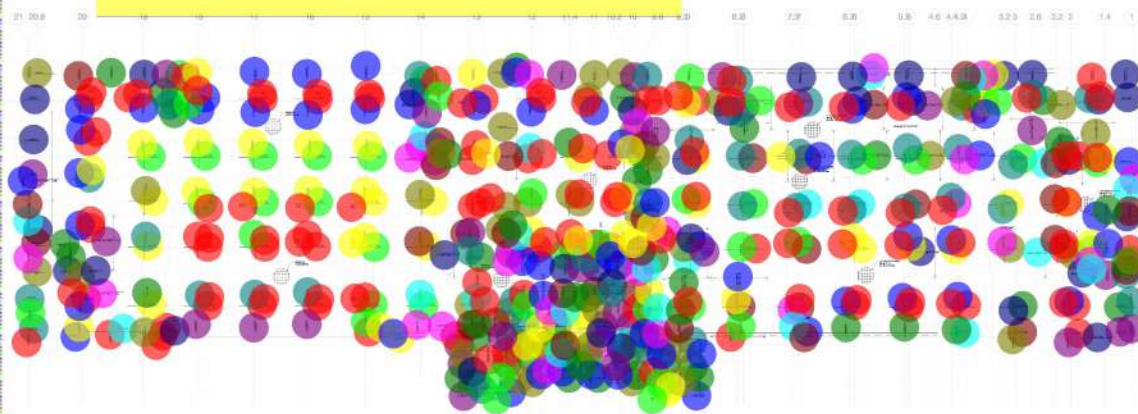


1. PODIUM REINFORCEMENT PLAN - BLDG 1&2
1/16" = 1'-0"

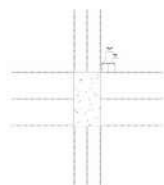


2. STUD RAIL DETAIL TYPE A
BLDG 1&2

 


3. STUD RAIL DETAIL TYPE B
BLDG 1&2

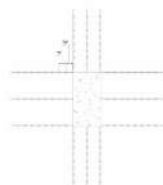

4. STUD RAIL DETAIL TYPE C
BLDG 1&2

 

5. STUD RAIL DETAIL TYPE D
BLDG 1&2

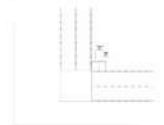

6. STUD RAIL DETAIL TYPE E
BLDG 1&2



7. STUD RAIL DETAIL TYPE F
BLDG 1&2

STUD RAIL AND STIRRUP LAYOUT SCHEDULE

STUD RAIL	STIRRUP	STUD RAIL	STIRRUP	STUD RAIL	STIRRUP	STUD RAIL	STIRRUP	STUD RAIL	STIRRUP
1	1	1	1	1	1	1	1	1	1
2	2	2	2	2	2	2	2	2	2
3	3	3	3	3	3	3	3	3	3
100	100	100	100	100	100	100	100	100	100

NOT FOR CONSTRUCTION

EDI International
300 Long Ridge Road
Stamford, CT 06902
Phone: (203) 358-1100
Fax: (203) 358-1101
www.edi-intl.com

BLTA
Building and Land Technology


800 LONG RIDGE ROAD
STAMFORD, CT 06902

USE THIS SEAL
SEAL NO. 10000
EXPIRATION DATE 12/31/2025
STATE OF CONNECTICUT
Professional Engineer
Civil Engineering
Name: [Name]
Title: [Title]


NOTES

1. SEE SCHEDULE	2. SEE SCHEDULE
3. SEE SCHEDULE	4. SEE SCHEDULE
5. SEE SCHEDULE	6. SEE SCHEDULE
99. SEE SCHEDULE	100. SEE SCHEDULE

PROJECT NAME: PODIUM REINFORCEMENT PLAN - BLDG. 1&2
DRAWING NO.: S200R

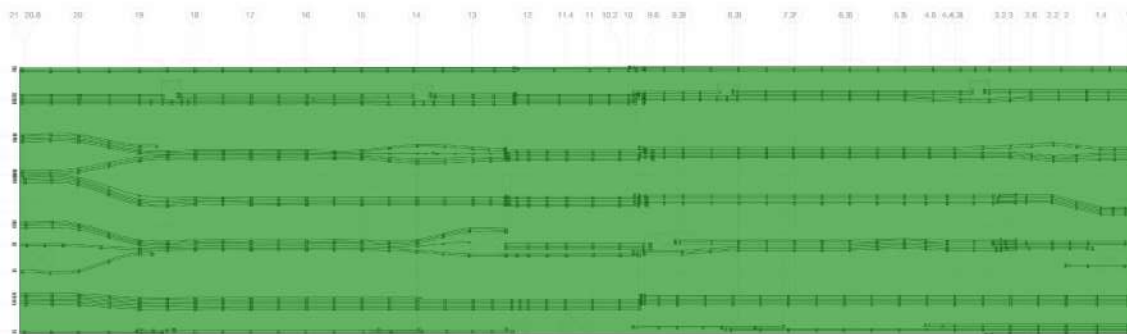

1 PODIUM POST TENDONS PLAN (BANDED) - BLDG 1&2
1/16" = 1'-0"

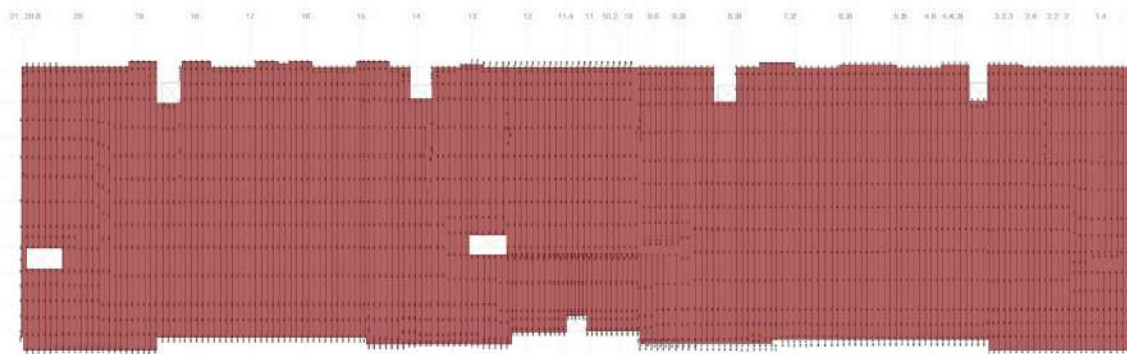

PODIUM POST TENDONS PLAN (UNIFORM) - BLDG 1&2

 Tendons (Uniform)
 Tendons (Banded)

79263.8 SQ FT

78254.7 SQ FT



EDI International
1000 Main Street
Stamford, CT 06902
Phone: (203) 358-1100
Fax: (203) 358-1101
www.edi-intl.com

DATE: 08/11/2020

PROJECT: 800 LONG RIDGE ROAD

DESCRIPTION: PODIUM POST TENDONS PLAN

SCALE: 1/16" = 1'-0"

DESIGNER: EDI

CHECKED: EDI

APPROVED: EDI

DATE: 08/11/2020

PROJECT: 800 LONG RIDGE ROAD

DESCRIPTION: PODIUM POST TENDONS PLAN

SCALE: 1/16" = 1'-0"

DESIGNER: EDI

CHECKED: EDI

APPROVED: EDI

NOT FOR CONSTRUCTION



EDITH D. IANACE

Professional Engineer

State of Connecticut

License No. 10000

Exp. 12/31/2022

Signature: [Signature]

Date: 08/11/2020

Project: 800 LONG RIDGE ROAD

Description: PODIUM POST TENDONS PLAN

Scale: 1/16" = 1'-0"

Designer: EDI

Checker: EDI

Approver: EDI

Date: 08/11/2020

Project: 800 LONG RIDGE ROAD

Description: PODIUM POST TENDONS PLAN

Scale: 1/16" = 1'-0"

Designer: EDI

Checker: EDI

Approver: EDI

Date: 08/11/2020

Project: 800 LONG RIDGE ROAD

Description: PODIUM POST TENDONS PLAN

Scale: 1/16" = 1'-0"

Designer: EDI

Checker: EDI

Approver: EDI

Date: 08/11/2020

Project: 800 LONG RIDGE ROAD

Description: PODIUM POST TENDONS PLAN

Scale: 1/16" = 1'-0"

Designer: EDI

Checker: EDI

Approver: EDI

Date: 08/11/2020

Project: 800 LONG RIDGE ROAD

Description: PODIUM POST TENDONS PLAN

Scale: 1/16" = 1'-0"

Designer: EDI

CHECKED: EDI



EDI International
100 Taylor Drive
Bristol, CT 06010
Phone: (860) 442-1100
Fax: (860) 442-1101
www.edi-intl.com

DESIGN: EDI INTERNATIONAL, INC.
CHECKED: EDI INTERNATIONAL, INC.
DATE: 04/15/2014
PROJECT: 04/15/2014
DRAWN: EDI INTERNATIONAL, INC.

PROJECT: 04/15/2014
DATE: 04/15/2014
DRAWN: EDI INTERNATIONAL, INC.

PROJECT: 04/15/2014
DATE: 04/15/2014
DRAWN: EDI INTERNATIONAL, INC.

800 LONG RIDGE ROAD
800 LONG RIDGE ROAD
STANDFORD, CT 06830



04/15/2014

04/15/2014

PODIUM PLAN
BDS. 384

S210

NOT FOR CONSTRUCTION




1 PODIUM PLAN BLDG 3-4
1/16" = 1'-0"


- 24" Thick Slab
- 12" Thick Slab
- 26 1/2" Thick Slab

12207.8 SQ FT
67311.2 SQ FT
608.1 SQ FT


Additional Bars

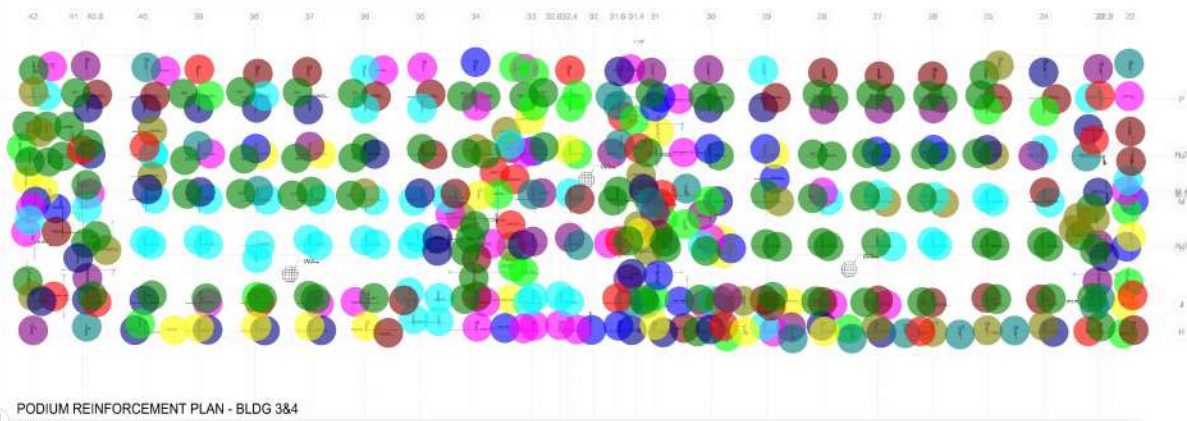


PODIUM REINFORCEMENT PLAN - BLDG 3&4
1/16" = 1'-0"

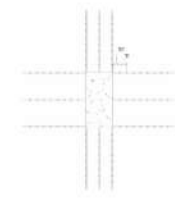

2 STUD RAIL DETAIL TYPE A
BLDG 3&4

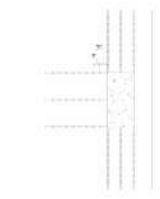


3 STUD RAIL DETAIL TYPE B
BLDG 3&4

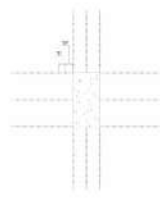

4 STUD RAIL DETAIL TYPE C
BLDG 3&4



5 STUD RAIL DETAIL TYPE D
BLDG 3&4

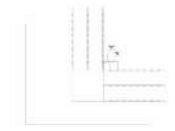

5 STUD RAIL DETAIL TYPE E
BLDG 3&4



6 STUD RAIL DETAIL TYPE F
BLDG 3&4

STUD RAIL AND STIRRUP LAYOUT SCHEDULE

STUD RAIL	STIRRUP	STUD RAIL DETAIL	STIRRUP DETAIL	STUD RAIL DETAIL	STIRRUP DETAIL	STUD RAIL DETAIL	STIRRUP DETAIL
BLDG 3&4	BLDG 3&4	BLDG 3&4	BLDG 3&4	BLDG 3&4	BLDG 3&4	BLDG 3&4	BLDG 3&4

NOT FOR CONSTRUCTION

EDI International
1000 Long Ridge Road
Stamford, CT 06902
Phone: (203) 358-1100
Fax: (203) 358-1101
www.edi-intl.com

BLT
Building and Land Technology

800 LONG RIDGE ROAD
800 LONG RIDGE ROAD
STAMFORD, CT 06902

USE 11/10/2020
DATE: 11/10/2020
BY: [Signature]
FOR: [Signature]

NOT FOR CONSTRUCTION


PODIUM REINFORCEMENT PLAN - BLDG 3&4

S210R

- 7-#5 10
- 9 #5 16
- 12 #5 14
- 20 #5 16
- 8 #5 8
- 8 #5 10
- 7 #5 10
- 12 #5 16
- 6 #5 16
- 8#5 8
- 9 #5 12
- 5#5 8
- 8 #5 12
- 16#5 14
- 12#5 8
- 5#5 12
- SR-D
- SR-C
- SR-E
- Additional Bars

- 1.0 EA
- 2.0 EA
- 1.0 EA
- 2.0 EA
- 3.0 EA
- 1.0 EA
- 1.0 EA
- 1.0 EA
- 1.0 EA
- 4.0 EA
- 2.0 EA
- 3.0 EA
- 4.0 EA
- 2.0 EA
- 2.0 EA
- 1.0 EA
- 6.0 EA
- 4.0 EA
- 2.0 EA
- NAN EA

REINFORCEMENT PLAN

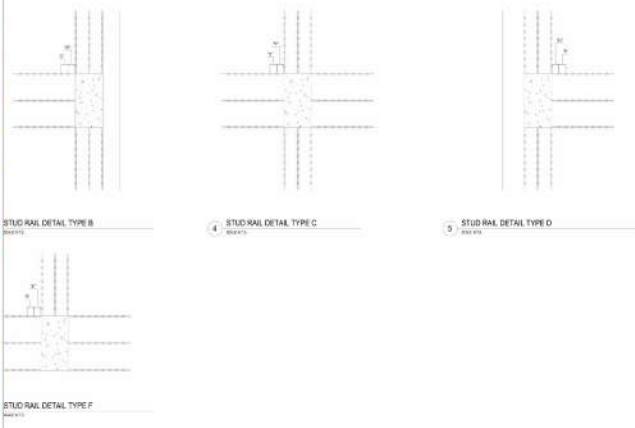

STUD RAIL AND STIRRUP LAYOUT SCHEDULE

STUD RAIL	STIRRUP	QUANTITY	REMARKS
1.0 EA	1.0 EA	1.0	1.0 EA
2.0 EA	2.0 EA	2.0	2.0 EA
3.0 EA	3.0 EA	3.0	3.0 EA
4.0 EA	4.0 EA	4.0	4.0 EA
5.0 EA	5.0 EA	5.0	5.0 EA
6.0 EA	6.0 EA	6.0	6.0 EA
7.0 EA	7.0 EA	7.0	7.0 EA
8.0 EA	8.0 EA	8.0	8.0 EA
9.0 EA	9.0 EA	9.0	9.0 EA
10.0 EA	10.0 EA	10.0	10.0 EA
11.0 EA	11.0 EA	11.0	11.0 EA
12.0 EA	12.0 EA	12.0	12.0 EA
13.0 EA	13.0 EA	13.0	13.0 EA
14.0 EA	14.0 EA	14.0	14.0 EA
15.0 EA	15.0 EA	15.0	15.0 EA
16.0 EA	16.0 EA	16.0	16.0 EA
17.0 EA	17.0 EA	17.0	17.0 EA
18.0 EA	18.0 EA	18.0	18.0 EA
19.0 EA	19.0 EA	19.0	19.0 EA
20.0 EA	20.0 EA	20.0	20.0 EA

NOT FOR CONSTRUCTION

EDI INTERNATIONAL
1000 Long Ridge Road
Stamford, CT 06902
Phone: (203) 358-1100
Fax: (203) 358-1101
www.edi-intl.com

BLT
Building and Land Technology

800 LONG RIDGE ROAD
STAMFORD, CT 06902

Professional Engineer
State of Connecticut
License No. 10000
Exp. Date 12/31/2025

PODIUM REINFORCEMENT PLAN
TERRACE LEVEL
RDS 182
S220R